


APPENDIX A - MAXIMUS COURT ALLOTMENT SITE

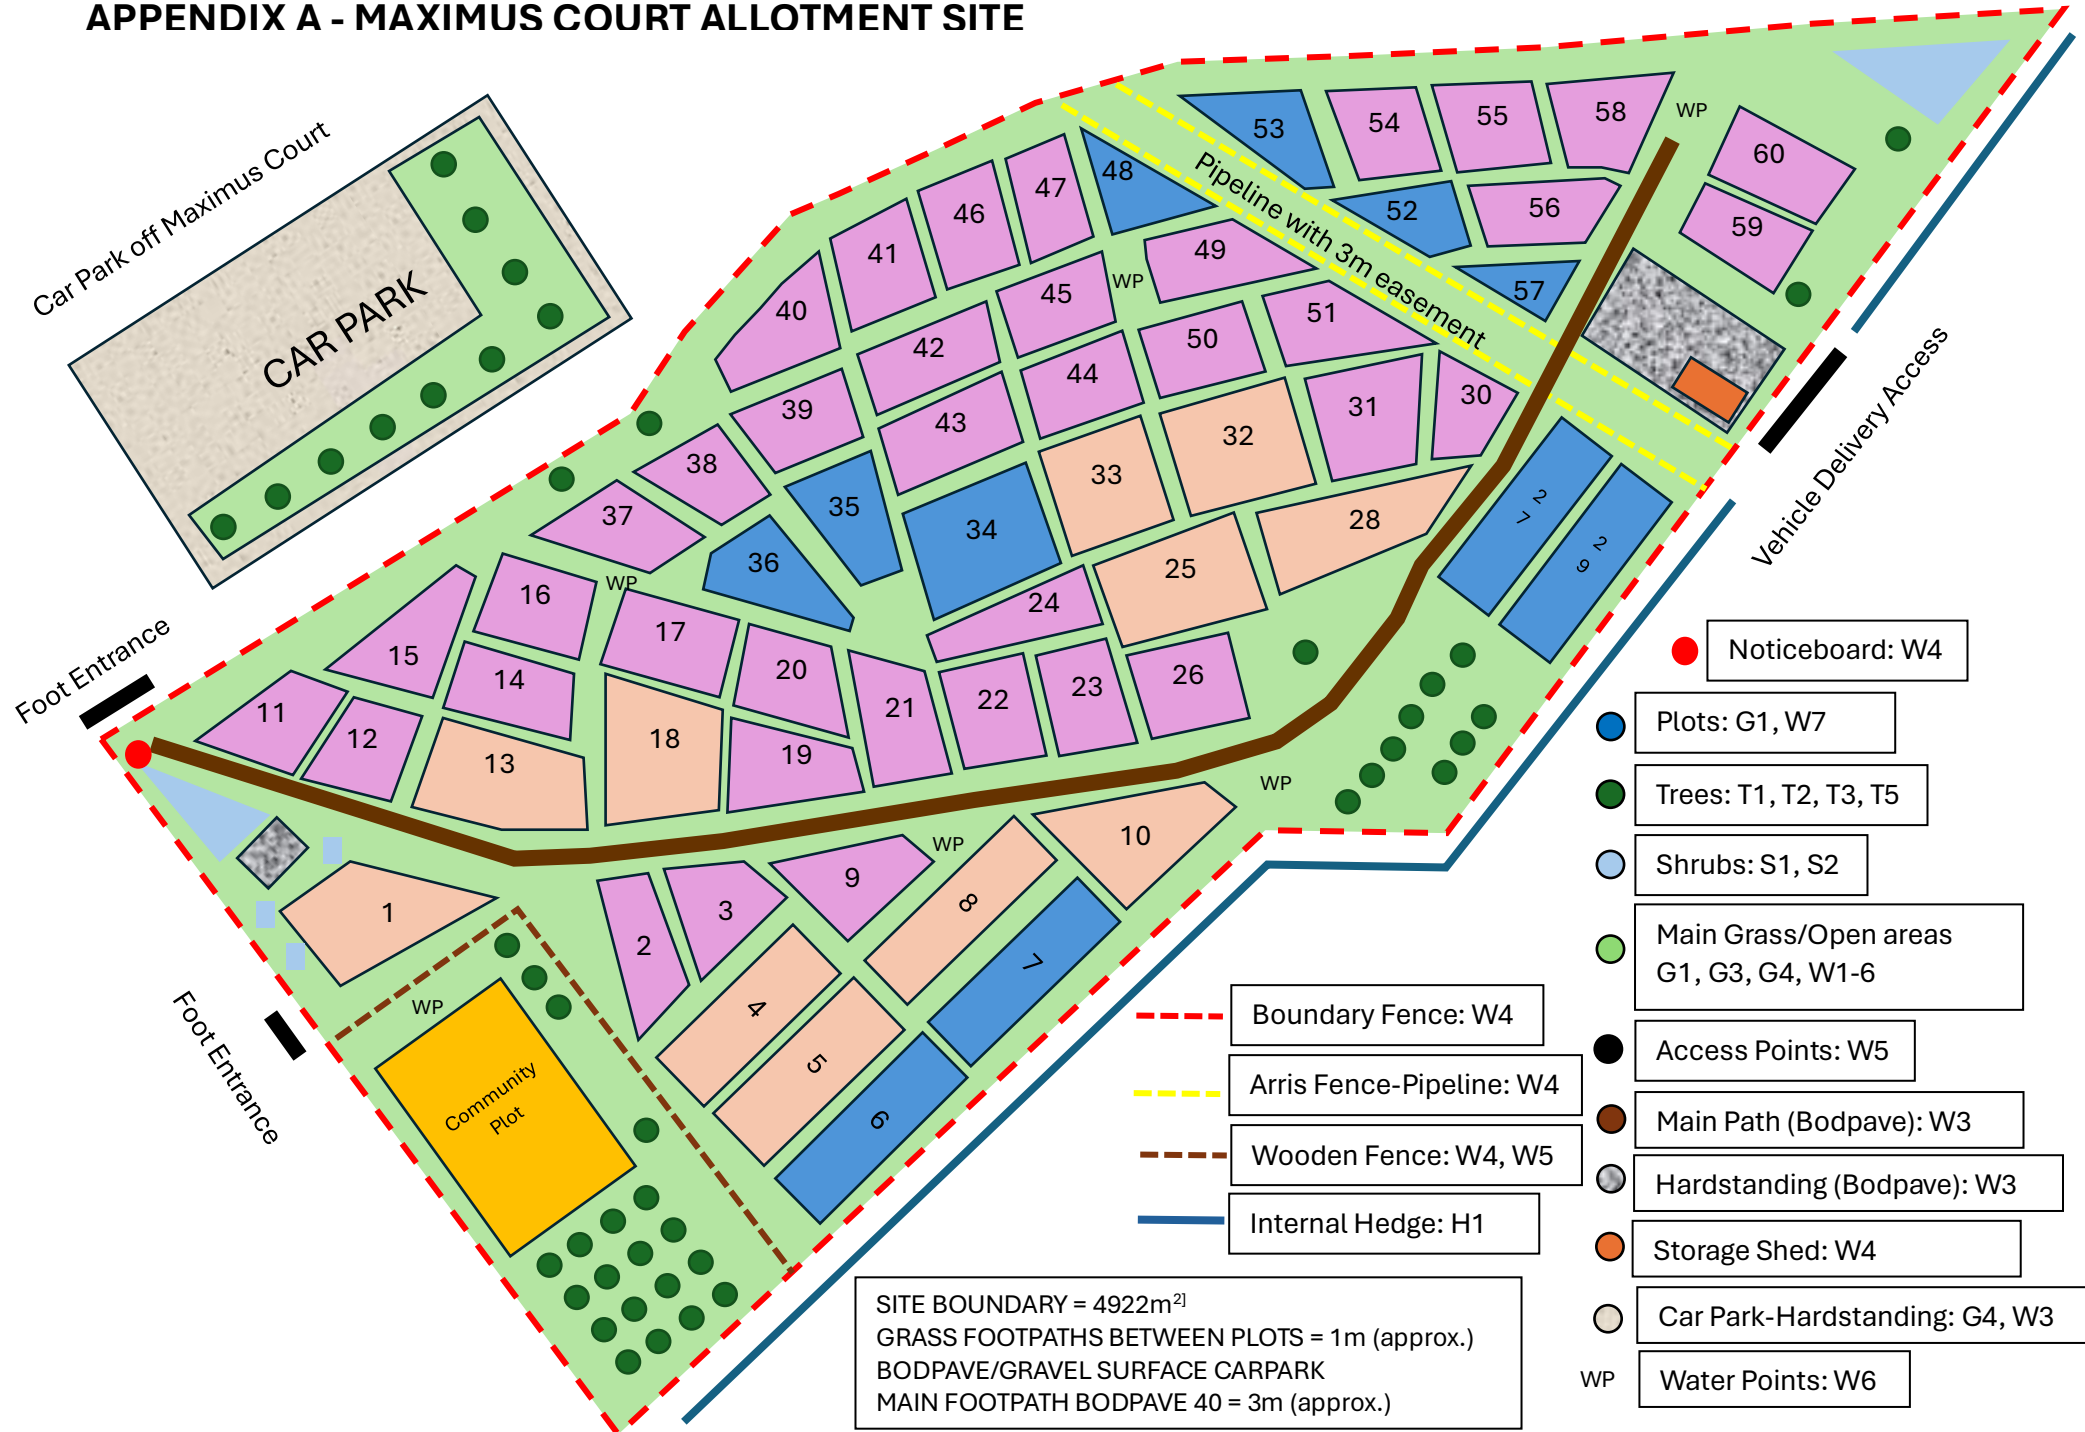

- Noticeboard: W4
- Plots: G1, W7
- Trees: T1, T2, T3, T5
- Shrubs: S1, S2
- Main Grass/Open areas G1, G3, G4, W1-6
- Access Points: W5
- Main Path (Bodpave): W3
- Hardstanding (Bodpave): W3
- Storage Shed: W4
- Car Park-Hardstanding: G4, W3
- WP Water Points: W6

SITE BOUNDARY = 4922m²
 GRASS FOOTPATHS BETWEEN PLOTS = 1m (approx.)
 BODPAVE/GRAVEL SURFACE CARPARK
 MAIN FOOTPATH BODPAVE 40 = 3m (approx.)