


APPENDIX B: MARIUS GROVE ALLOTMENT SITE, MK11 4AU

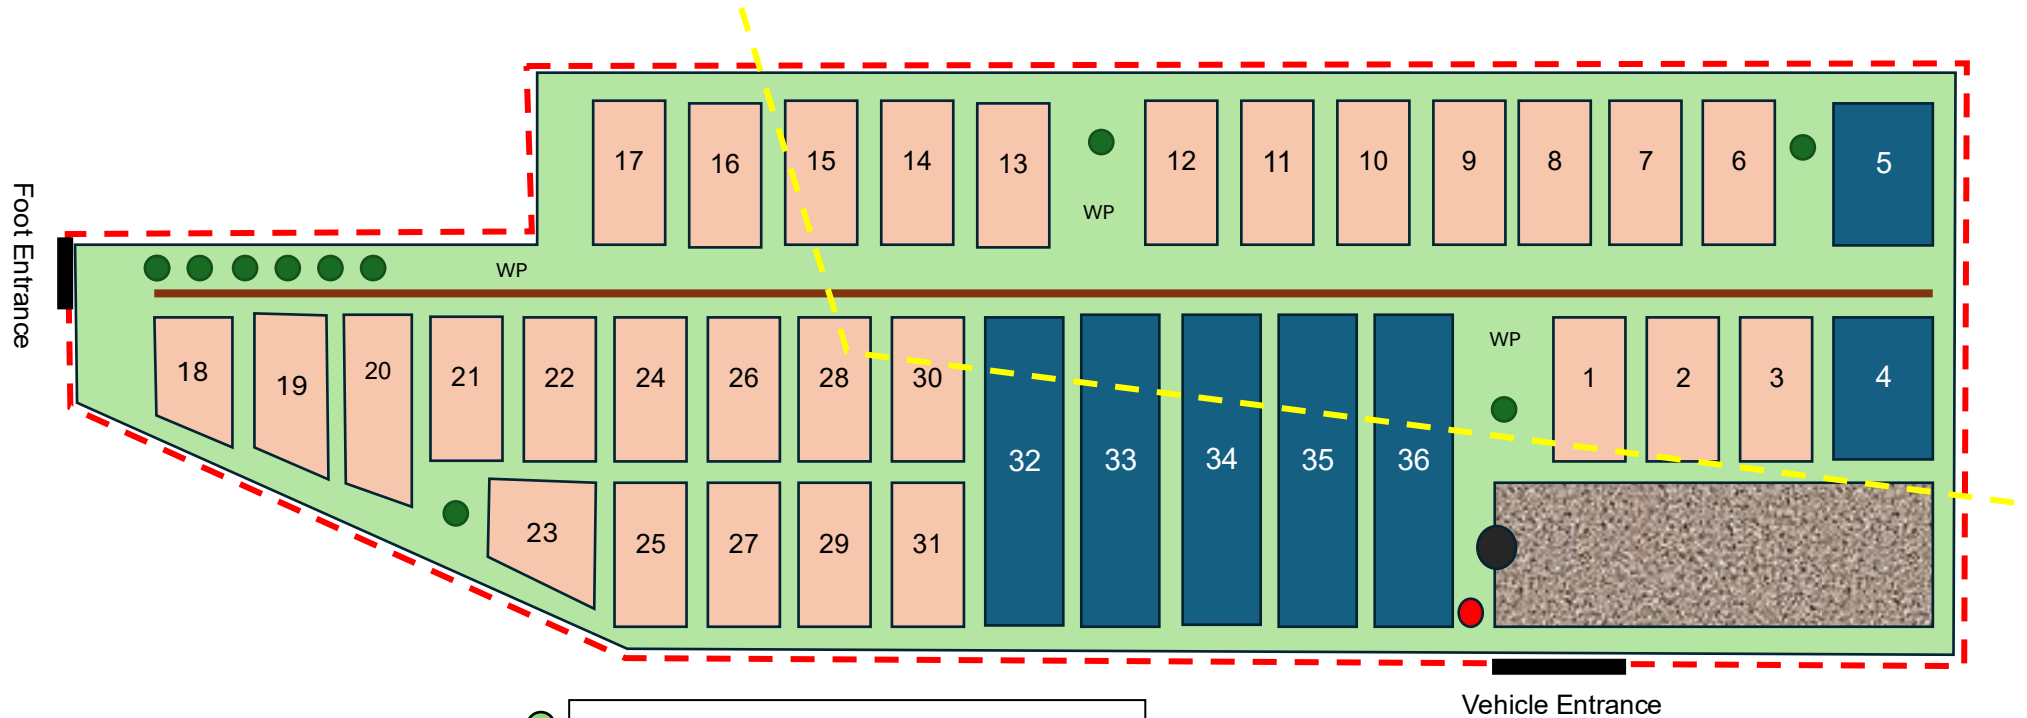

● Main Grass/Open areas: G1, G4, W1-6

● Trees: T1, T2, T3, T5

● Car Park (Bodpave): W3

● Bollard: W3

WP Water Points: W6

- - - Boundary Fence: W4

■ Access Points: W5

■ Main Path (Bodpave): W3

● Noticeboard: W4

- - - Gas Pipeline (underground)

SITE BOUNDARY = 4922m²
 GRASS FOOTPATHS BETWEEN PLOTS = 1m (approx.)
 BODPAVE/GRAVEL SURFACE CARPARK
 MAIN FOOTPATH BODPAVE 40 = 3m (approx.)